

LEGEND

EXISTING ELEVATION(±0.05)  
+ 35.00  
EXISTING ELEVATION(±0.05)  
+ 35.00  
CONCRETE MONUMENT  
IRON ROD/PIPE  
WATER METER  
WATER VALVE  
TELEPHONE PEDestal  
EXISTING ASPHALT  
PROPOSED ASPHALT  
PROPOSED CONCRETE  
PROPOSED ABC  
PROPOSED RIPRAP

TELEVISION PEDestal  
MAIL BOX  
TRAFFIC SIGN  
LIGHT POLE  
R/W  
VEGETATION LIMITS  
TREE  
EXISTING CONTOURS  
APPROX. LOCATION OF POWER UTILITY LINE  
APPROX. LOCATION OF CABLE UTILITY LINE  
APPROX. LOCATION OF PHONE UTILITY LINE  
PROPOSED CONTOURS  
PROPOSED N-12 SOLID WALL PIPE  
PROPOSED CURB & GUTTER



SOUTHERN SHORES  
SECTION A  
(PC A, ST. 146)

4

SOUTHERN SHORES  
BLOCK 109  
(MB 2, PG 224)

- ROADWAY SITE PREPARATION NOTE:**
1. STRIP ALL EXISTING ASPHALT (REF: SECTION 02110 "SITE CLEARING").
  2. EXCAVATE SUBSURFACE AS NECESSARY TO ACHIEVE THE PROPOSED FINAL ROAD SURFACE GRADES.
  3. BACKFILL AND CONSTRUCT ROADWAY AS PER PROJECT DOCUMENTS.

ROAD CROSS SECTION  
TYPICAL

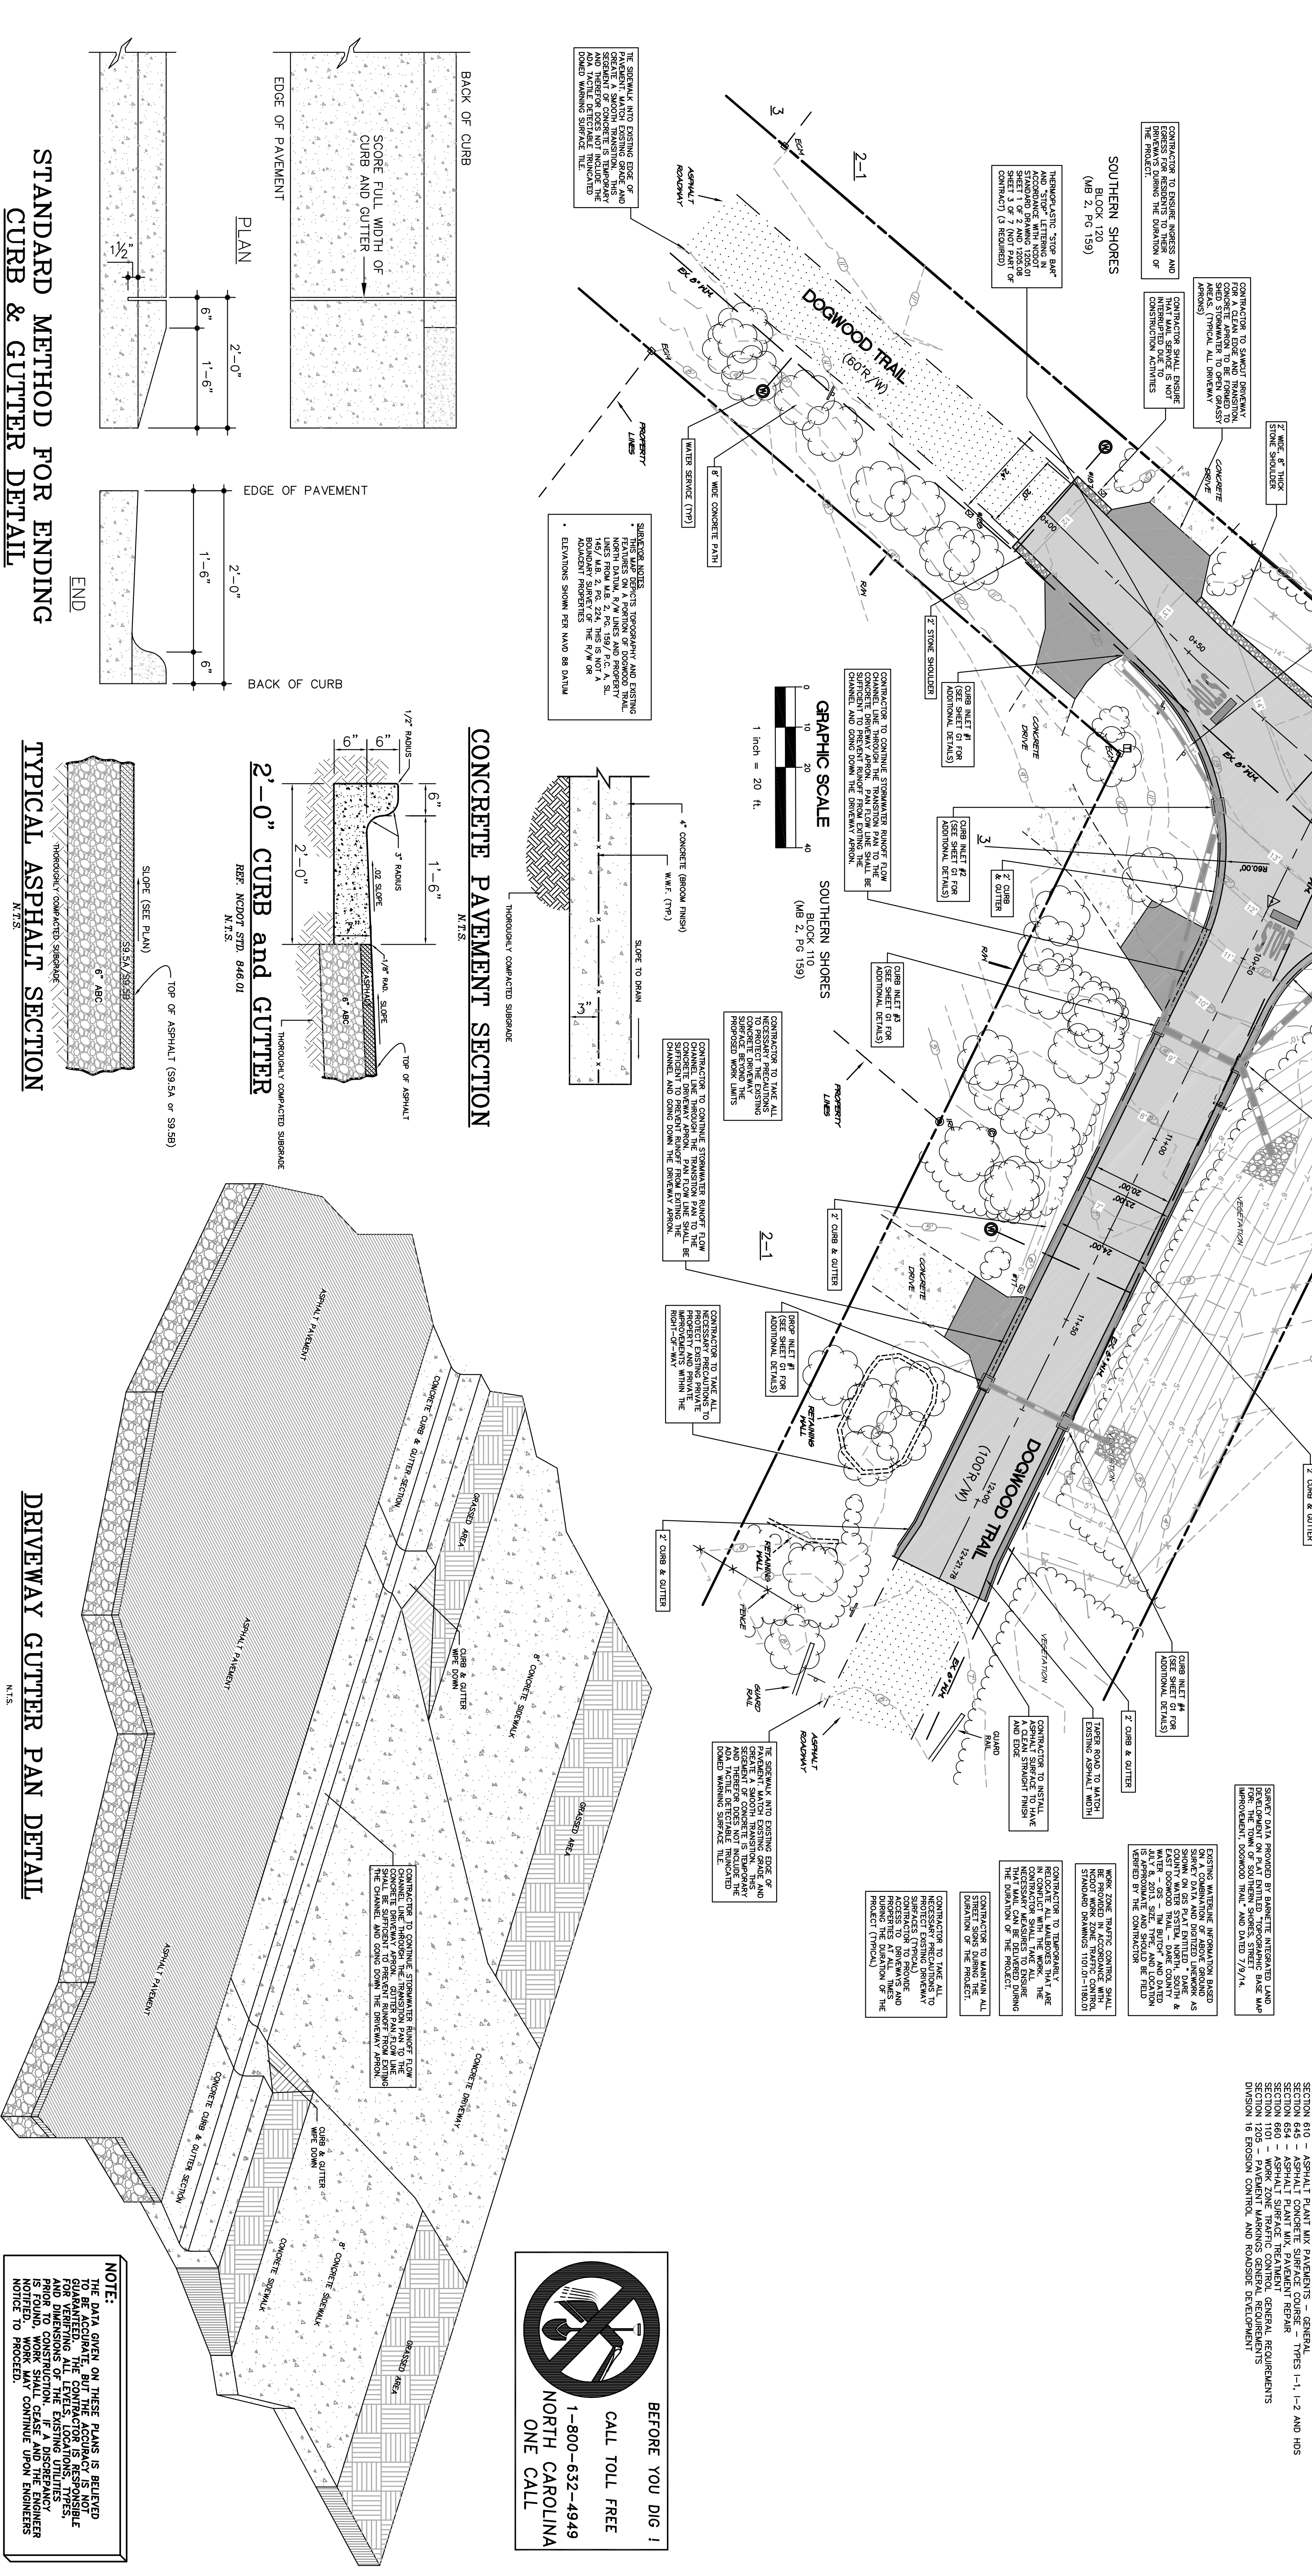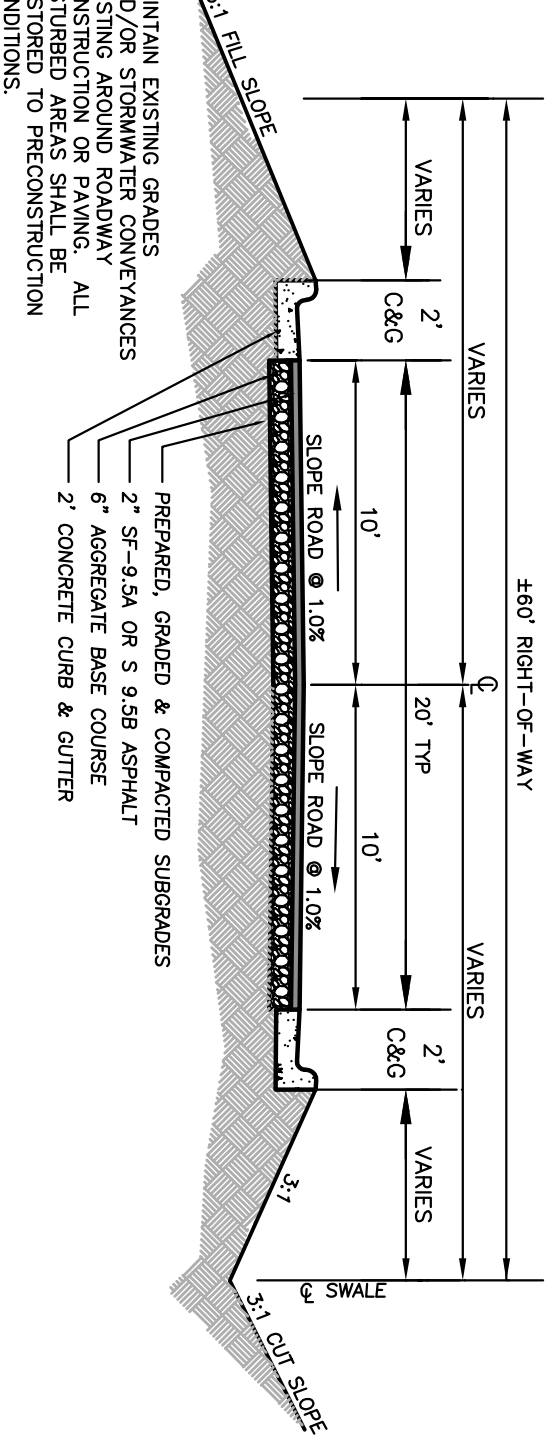

STANDARD METHOD FOR ENDING  
CURB & GUTTER DETAIL

TYPICAL ASPHALT SECTION

DRIVEWAY GUTTER PAN DETAIL

BEFORE YOU DIG !  
CALL TOLL FREE  
1-800-632-4949  
NORTH CAROLINA  
ONE CALL

NOTE:  
THE DATA GIVEN ON THESE PLANS IS BELIEVED  
TO BE ACCURATE, BUT THE ACCURACY IS NOT  
GUARANTEED. THE CONTRACTOR IS RESPONSIBLE  
FOR VERIFYING THE LOCATION, DEPTH, AND  
DIMENSIONS OF ALL EXISTING UTILITIES PRIOR  
TO CONSTRUCTION. IF ANY DISCREPANCY  
IS NOTICED, WORK MAY CONTINUE UPON ENGINEER'S  
NOTICE TO PROCEED.

COMMISSION NO. P11009.21  
DESIGNED BY JJA  
DRAWN BY JJA  
CHECKED BY JJA  
ISSUE DATE 7/24/14

SHEET NO. 01  
OF 7 SHEETS

ROAD CONSTRUCTION PLAN  
NORTH, SOUTH & EAST DOGWOOD TRAIL INTERSECTION  
TOWN OF SOUTHERN SHORES  
ATLANTIC TOWNSHIP DARE COUNTY NORTH CAROLINA

9.23.14  
REVISIONS TO REMOVE SIDEWALK

NO.	DATE	REVISIONS
1		

COPYRIGHT © 2014  
ANLAUF ENGINEERS, PLLC  
THIS DOCUMENT IS THE  
PROPERTY OF ANLAUF  
ENGINEERS, PLLC. ALL RIGHTS  
RESERVED. NO REPRODUCTION OF THIS OR  
PORTION THEREOF WITHOUT PRIOR  
PERMISSION OF ANLAUF  
ENGINEERS, PLLC. WILL BE A  
VIOLATION OF COPYRIGHT LAW.

NORTH CAROLINA  
PROFESSIONAL  
SEAL  
26980  
JOSPH ANLAUF, P.E.  
CERTIFICATION

Anlauf  
Engineering, PLLC  
CIVIL ENGINEERING SERVICES  
JANLAUF264@GMAIL.COM - 474 W. ECKNER ST., RITZ TOWER, NC - (252) 499-7419